


TYPICAL TUBING WIRE SUPPORT INSTALLATION

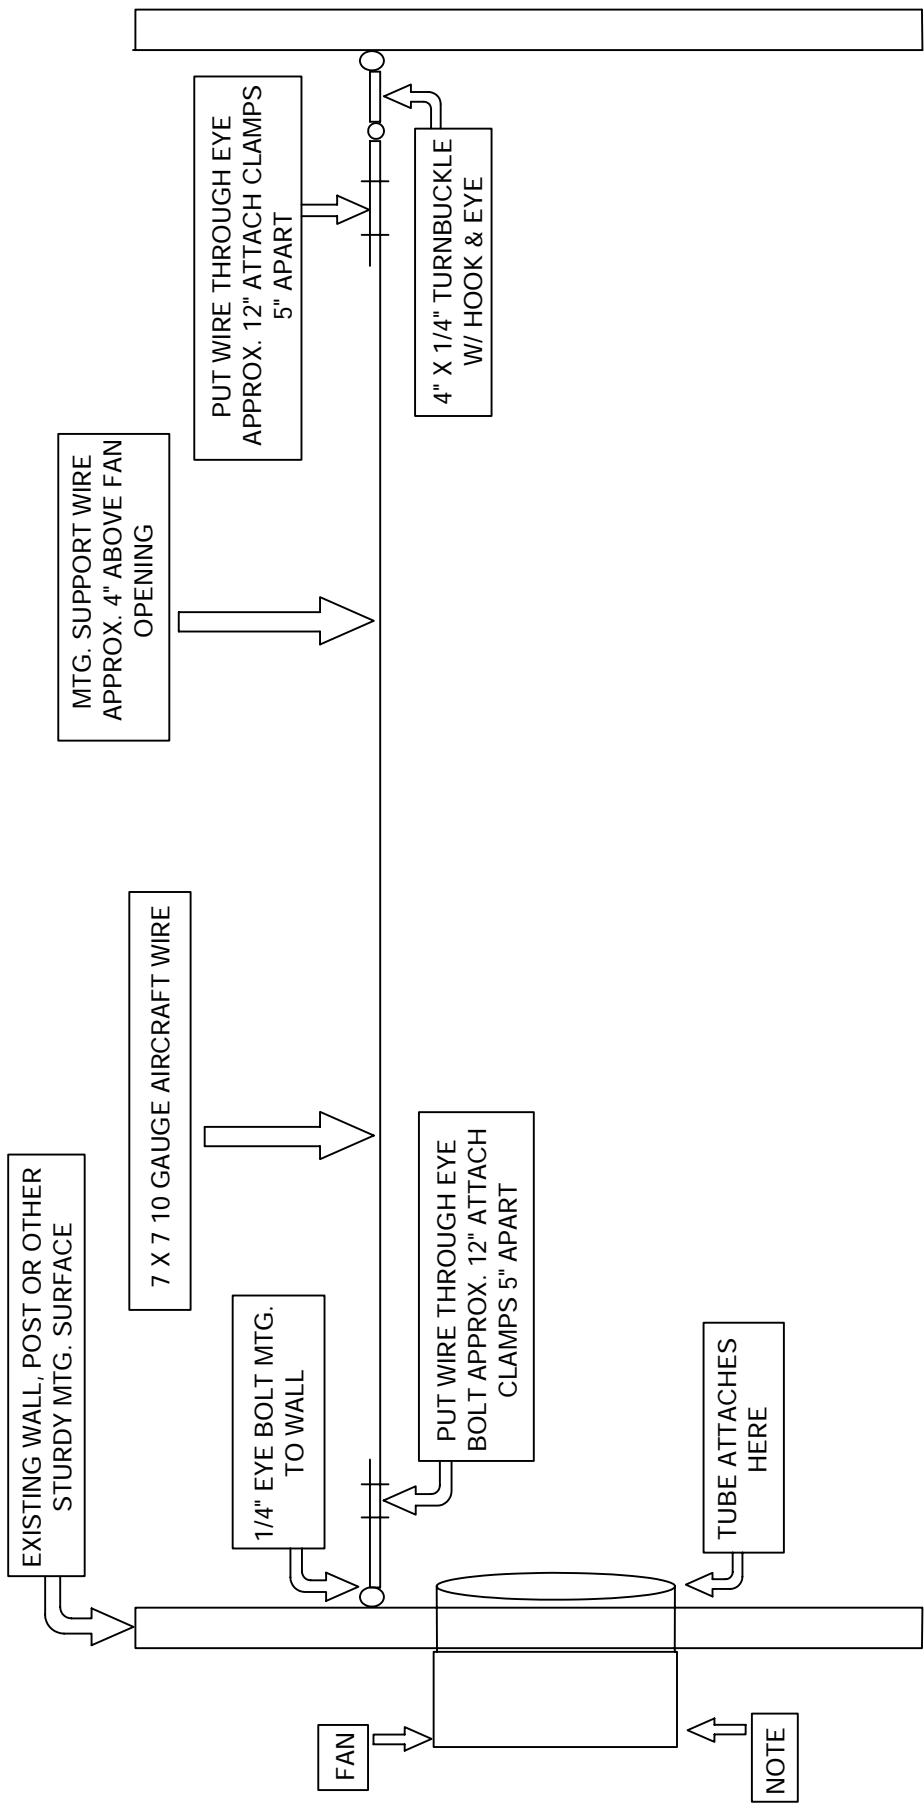

NOTE: THIS EQUIPMENT COULD BE A HEATER OR OTHER UNIT MTG. INSIDE THE BLDG.